


Sezione Tipo —
(diametro tubo $\varnothing 400$)
scala 1:100

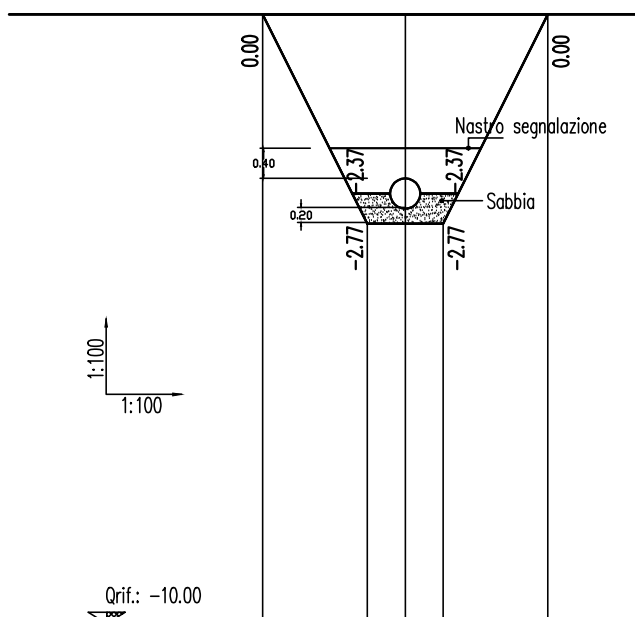


PICCHETTO	1	2	3	4	5					
DIST. PARZIALE	<table><tr><td>1.39</td><td>0.50</td><td>0.50</td><td colspan="2">1.39</td></tr></table>					1.39	0.50	0.50	1.39	
1.39	0.50	0.50	1.39							
QUOTE TERRENO	-1.94	-1.94	-1.94	-1.94	-1.94					
QUOTE PROGETTO	-1.94	-4.71	-4.71	-4.71	-1.94					

– TABELLA DATI –

- | | |
|-------------------------|------------|
| - Quota media terreno : | -1.94 mt. |
| - Quota media progetto: | -4.71 mt. |
| - Area Sezione : | 6.61 mq. |
| - Sviluppo totale : | 355.53 mt. |
| - Volume di scavo : | 2349 mc. |
| - Volume sabbia : | 148 mc. |
| - Volume riempimento : | 2156 mc. |

—	—	—	—
—	—	—	—
—	—	—	—
—	—	—	—
—	—	—	—
N° Rev.	Note Revisione	Data	Nome

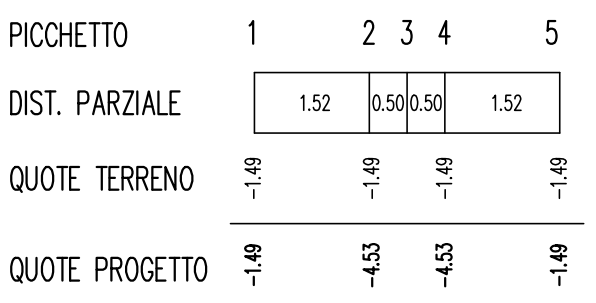

- Quota media terreno :	-1.49 mt.
- Quota media progetto:	-4.53 mt.
- Area Sezione :	7.66 mq.
- Sviluppo totale :	186.69 mt.
- Volume di scavo :	1431 mc.
- Volume sabbia :	70 mc.
- Volume riempimento :	1347 mc.

ELABORATI GRAFICI

5.52

Disegnatore:	Fabrizio
Aggiornamenti:	
File:	1205GGF-T52-